

**FLOOR PLAN**

3/4" = 1'-0"


REVISIONS:


FILE NAME:  
DATE: June 28, 2019  
SCALE: AS NOTED  
DRAWN BY:

**COPPER RIVER  
OUTDOOR BENCHES**

THESE DRAWINGS AND SPECIFICATIONS ARE THE PROPERTY OF CUSTOM DESIGN, INC. (CDI) AND SHALL NOT BE REPRODUCED IN WHOLE OR IN PART, OR USED IN ANY MANNER EXCEPT IN THE COURSE OF "DOING BUSINESS" WITH CDI, WITHOUT PRIOR PERMISSION OF CDI.

CDI CUSTOM DESIGN INC.  
2123 GRANT ST.  
BELLINGHAM, WA 98225  
PHONE: (360) 650-1150  
NATIONAL: (800) 382-4877  
FAX: (360) 650-0599

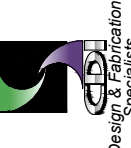

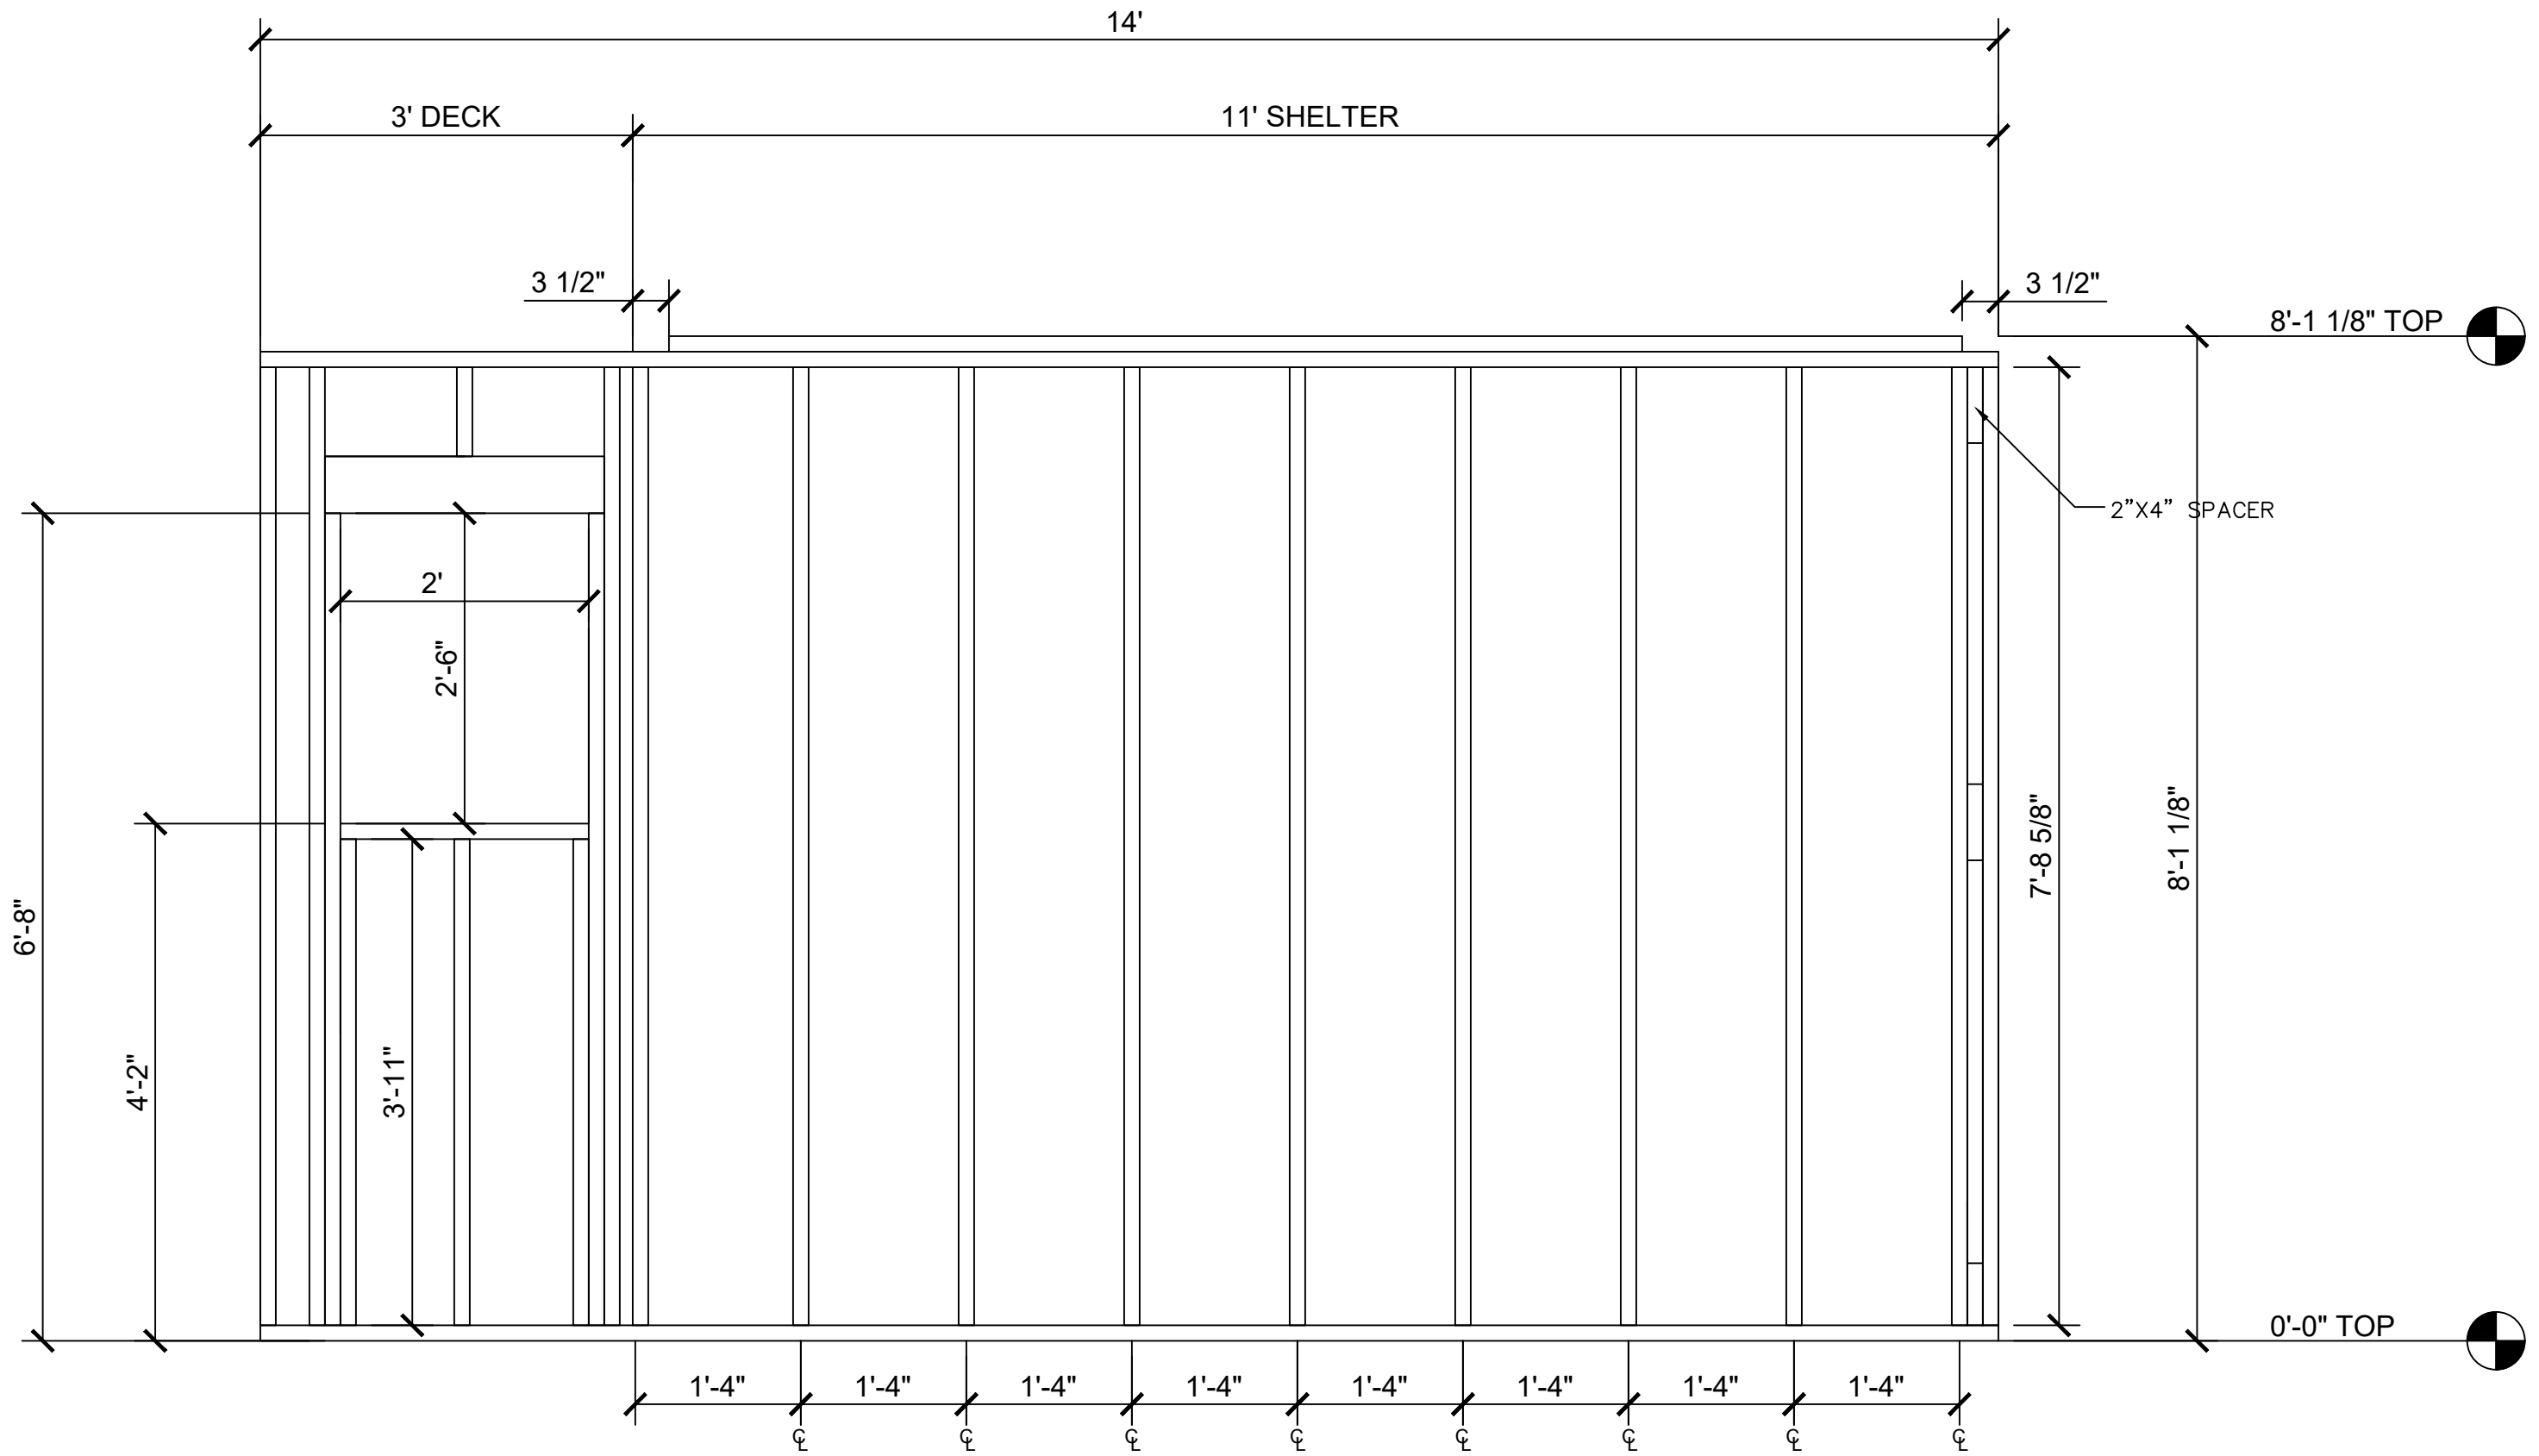

**PANEL A**  
3/4" = 1'-0"


REVISIONS:

FILE NAME:  
DATE: June 28, 2019  
SCALE: 3/4" = 1'-0"  
DRAWN BY:

**8' X14' TEMP. HOUSING**


THESE DRAWINGS AND SPECIFICATIONS ARE THE PROPERTY OF CUSTOM DESIGN, INC. (CDI) AND SHALL NOT BE REPRODUCED IN WHOLE OR IN PART, OR USED IN ANY MANNER EXCEPT IN THE COURSE OF "DOING BUSINESS" WITH CDI, WITHOUT PRIOR PERMISSION OF CDI.

CDI CUSTOM DESIGN INC.  
2123 GRANT ST.  
BELLINGHAM, WA 98225  
PHONE: (360) 650-1150  
NATIONAL: (800) 382-4877  
FAX: (360) 650-0599

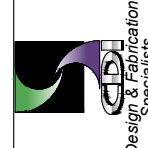

**PANEL B**

3/4" = 1'-0"

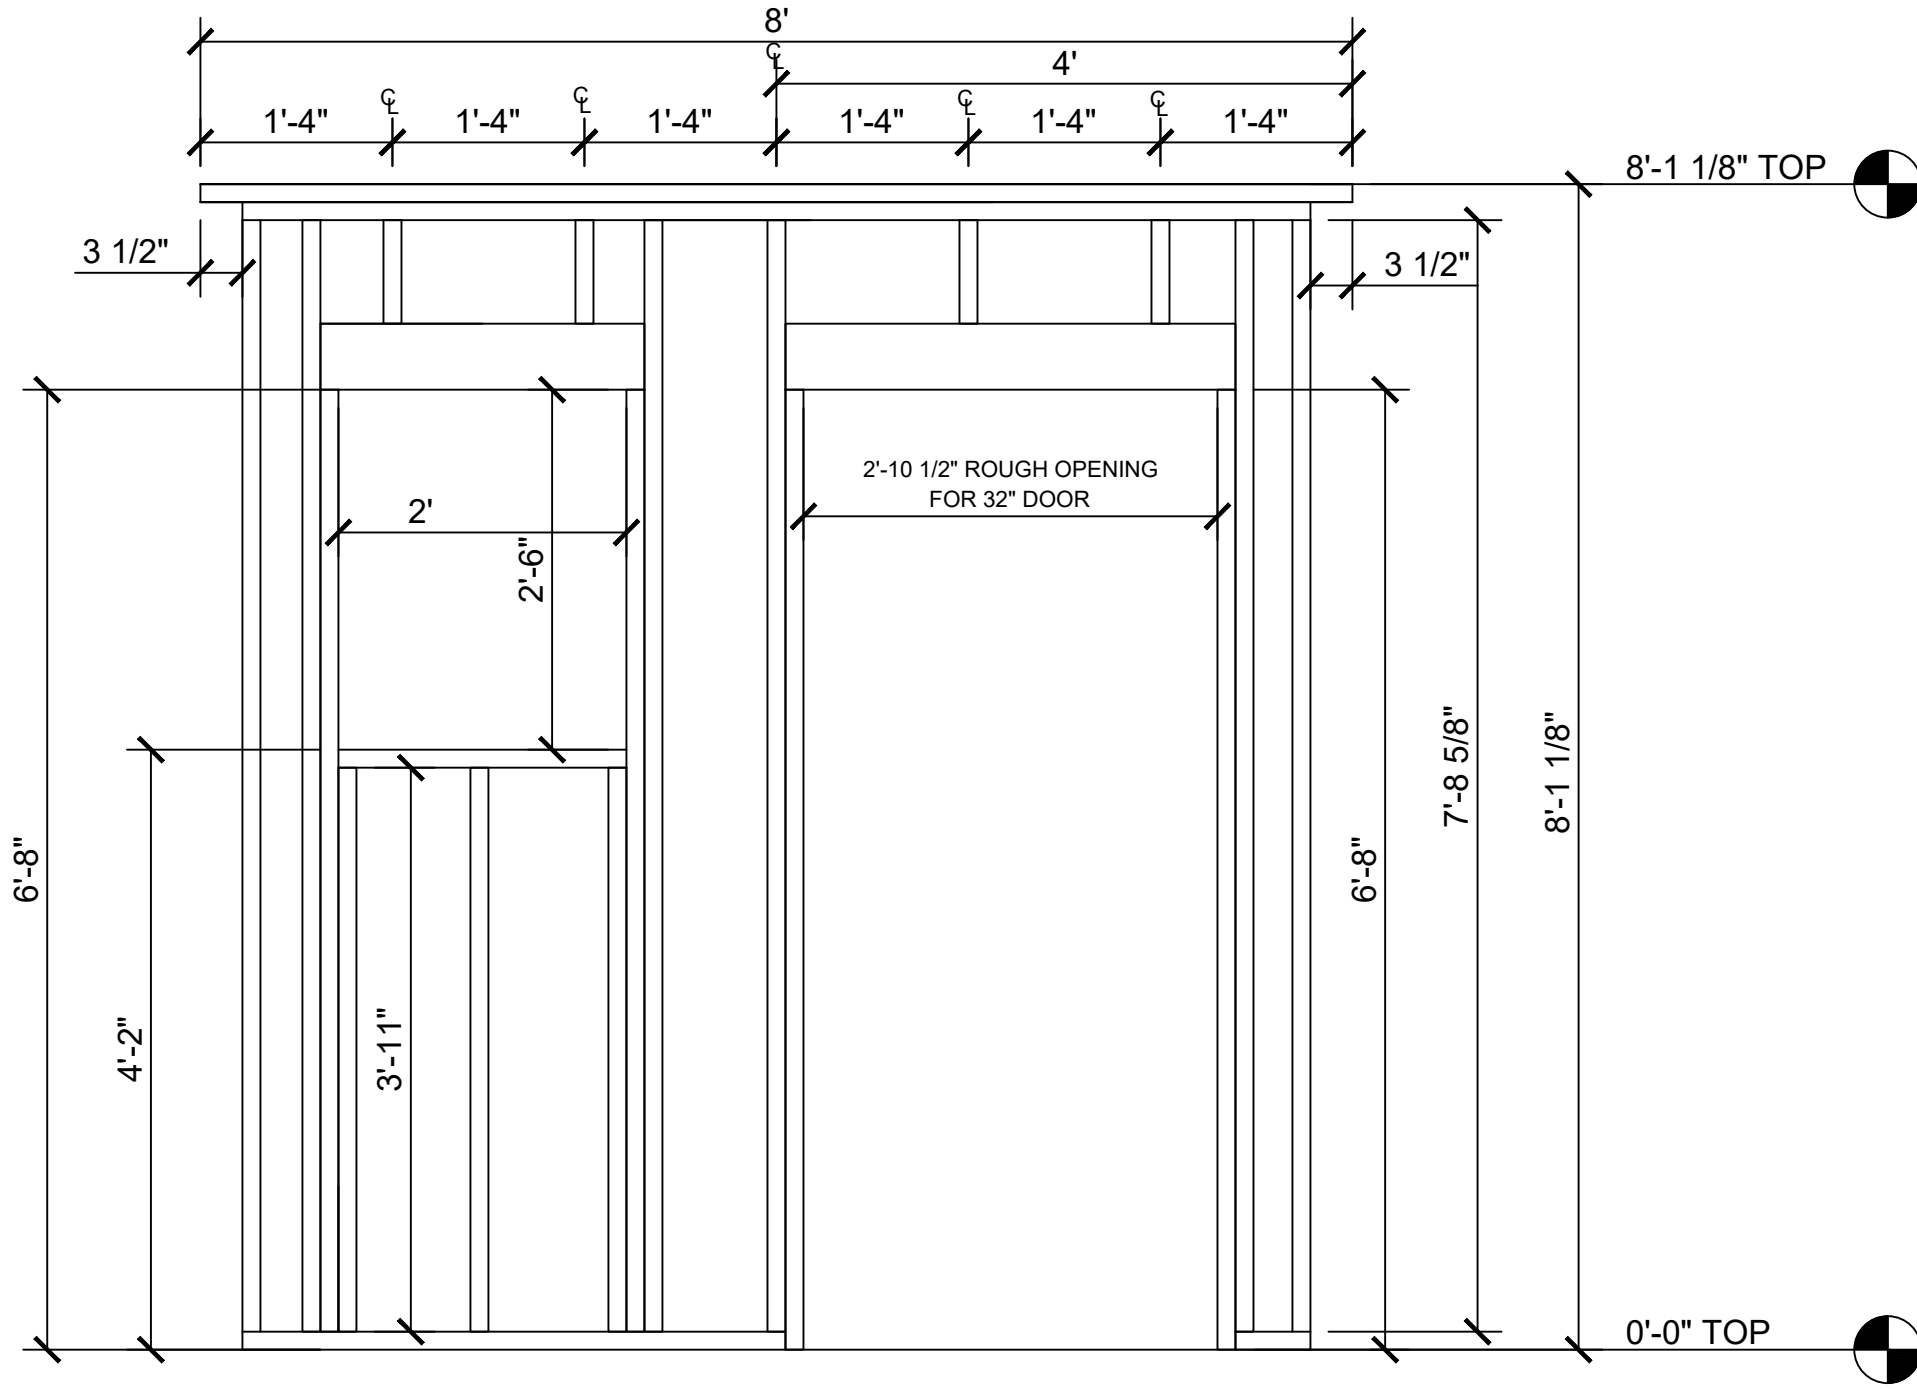

Design & Fabrication Specialists

PAGE:  
3.0

CDI CUSTOM DESIGN INC.  
2123 GRANT ST.  
BELLINGHAM, WA 98225  
PHONE: (360) 650-1150  
NATIONAL: (800) 382-4877  
FAX: (360) 650-0599

THESE DRAWINGS AND SPECIFICATIONS ARE THE PROPERTY OF CDI AND SHALL NOT BE REPRODUCED IN WHOLE OR IN PART, OR USED IN ANY MANNER EXCEPT IN THE COURSE OF "DOING BUSINESS" WITH CDI, WITHOUT PRIOR PERMISSION OF CDI.


**8' X14' TEMP. HOUSING**

FILE NAME:  
DATE: June 28, 2019  
SCALE: 3/4" = 1'-0"  
DRAWN BY:

REVISIONS:

**PANEL C**

1/2" = 1'-0"

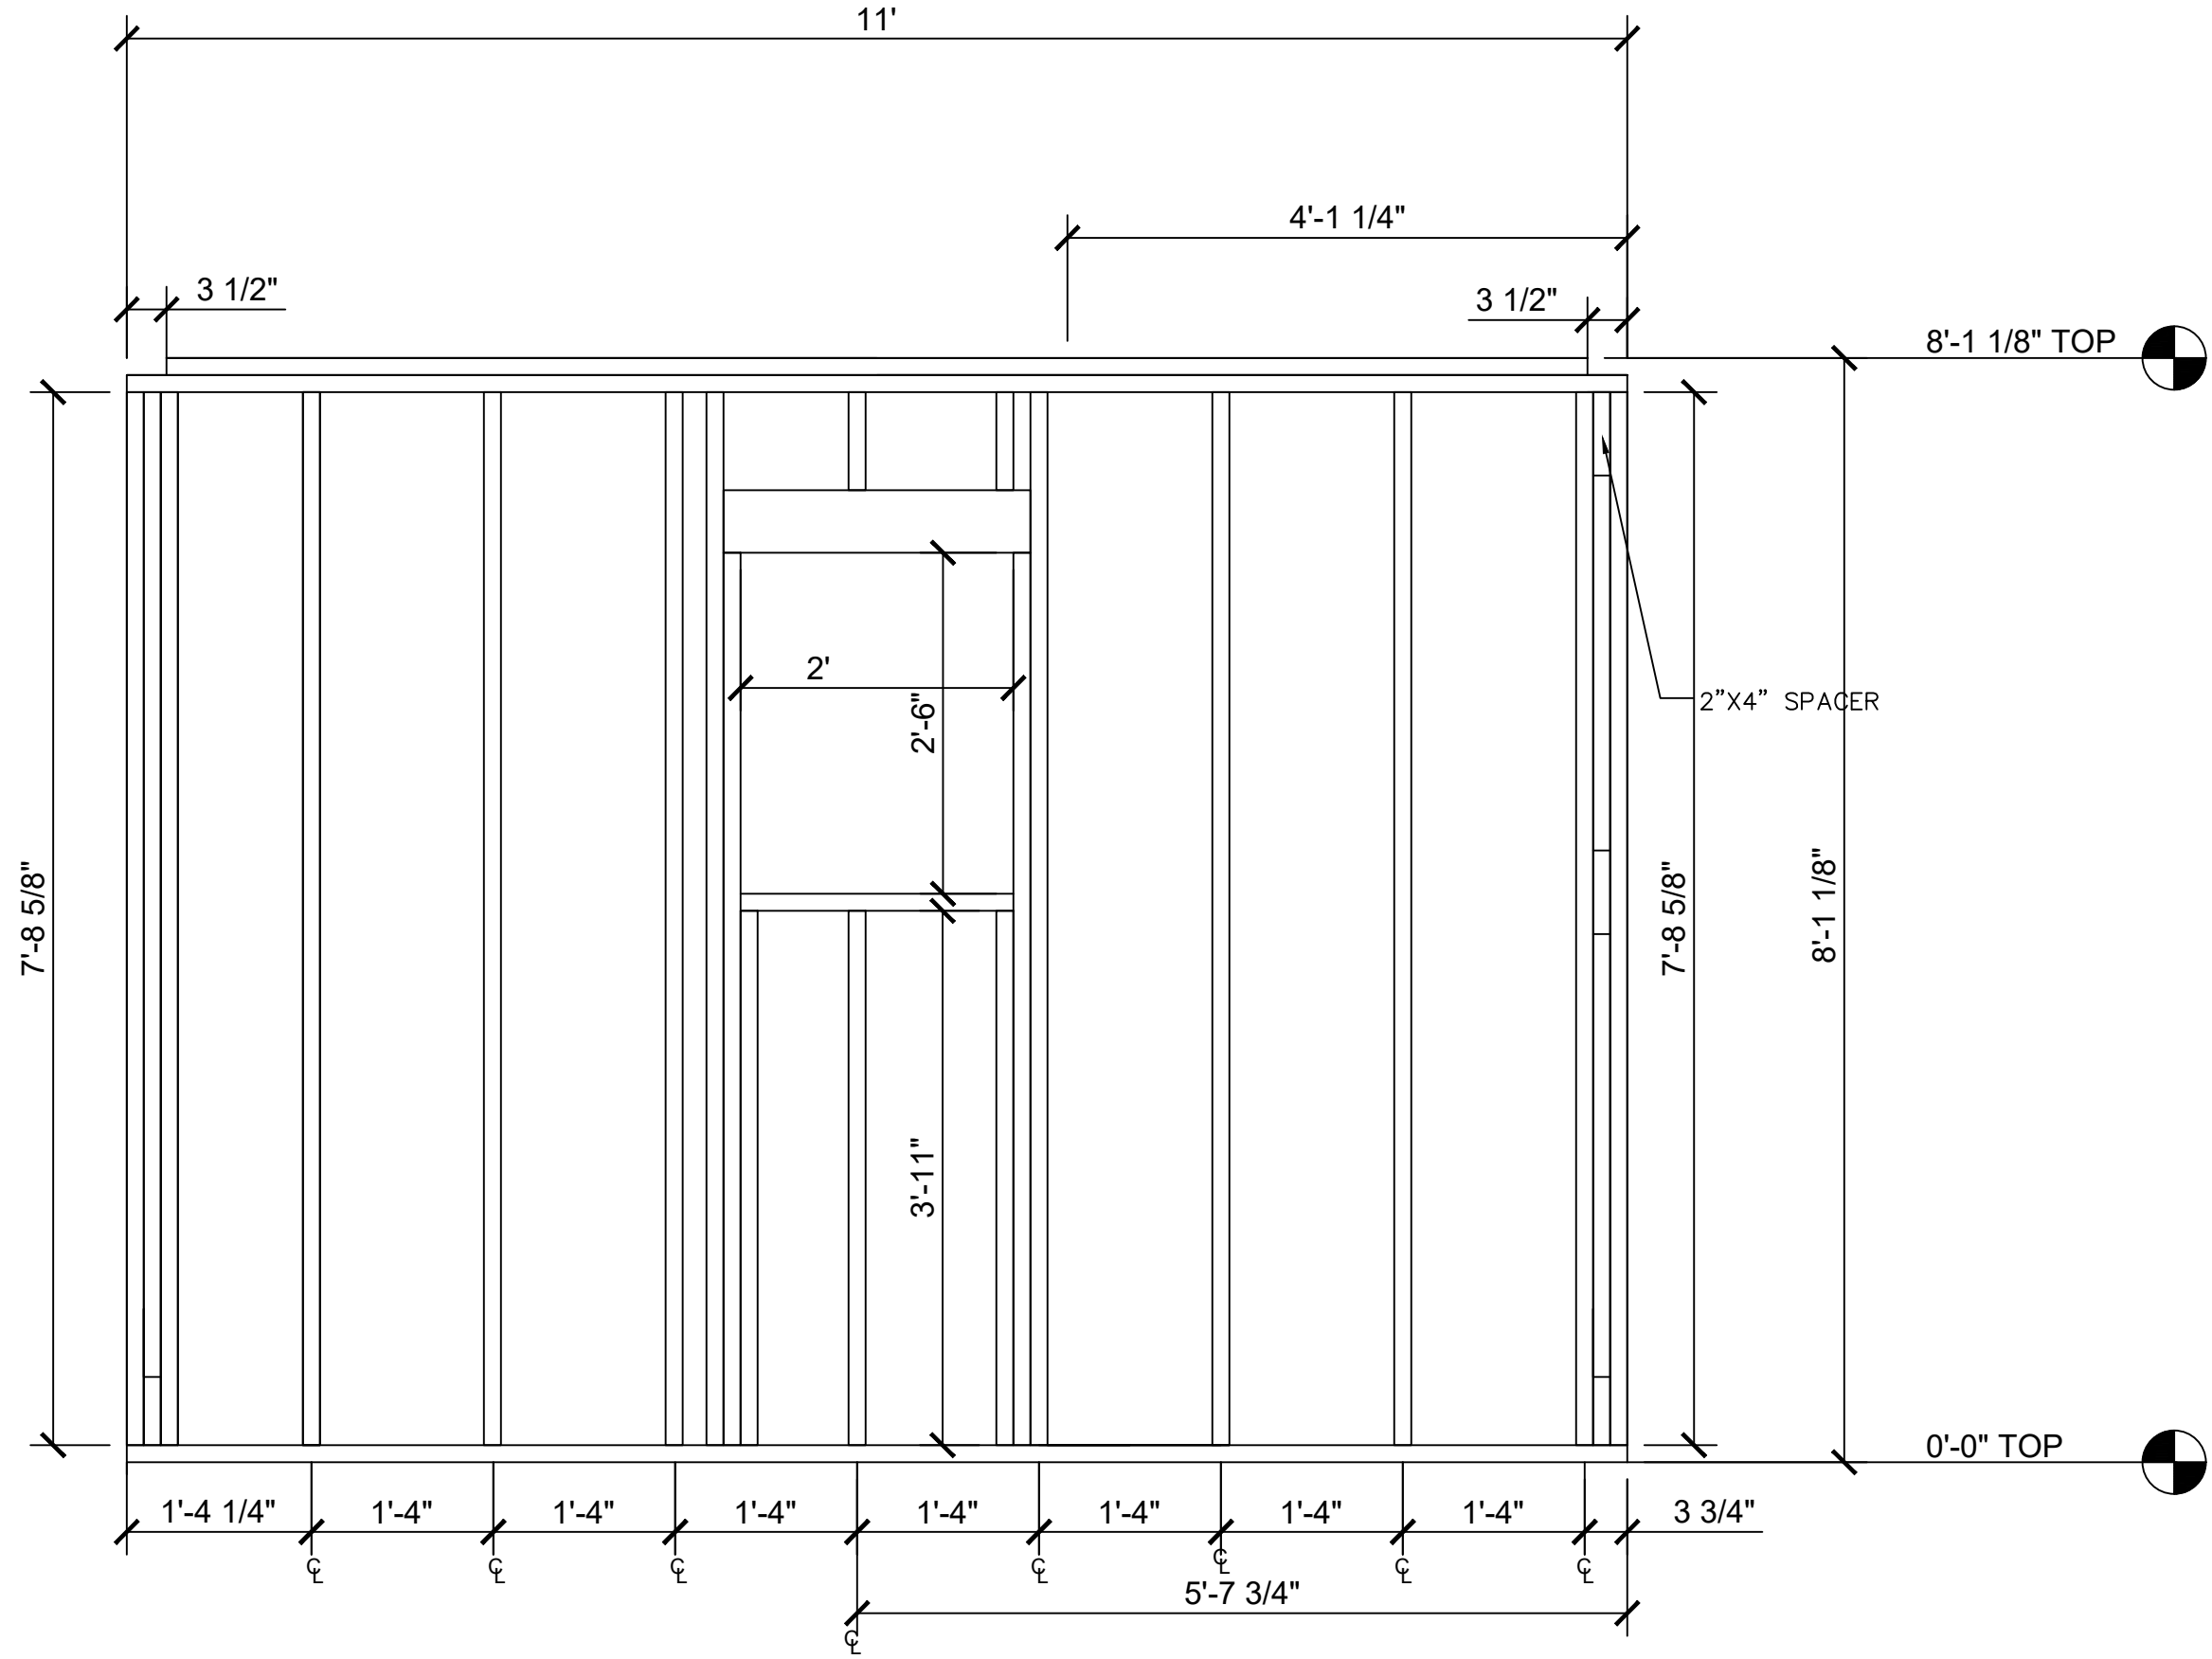

REVISIONS:

FILE NAME:  
DATE: June 28, 2019  
SCALE: 3/4" = 1'-0"  
DRAWN BY:



**8' X14' TEMP. HOUSING**

THESE DRAWINGS AND SPECIFICATIONS ARE THE PROPERTY OF CDI CUSTOM DESIGN, INC. (CDI) AND SHALL NOT BE REPRODUCED IN WHOLE OR IN PART, OR USED IN ANY MANNER EXCEPT IN THE COURSE OF "DOING BUSINESS" WITH CDI, WITHOUT PRIOR PERMISSION OF CDI.

CDI CUSTOM DESIGN INC.  
2123 GRANT ST.  
BELLINGHAM, WA 98225  
PHONE: (360) 650-1150  
NATIONAL: (800) 382-4877  
FAX: (360) 650-0599



**PANEL D**  
1/2" = 1'-0"

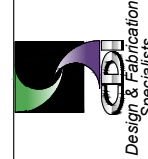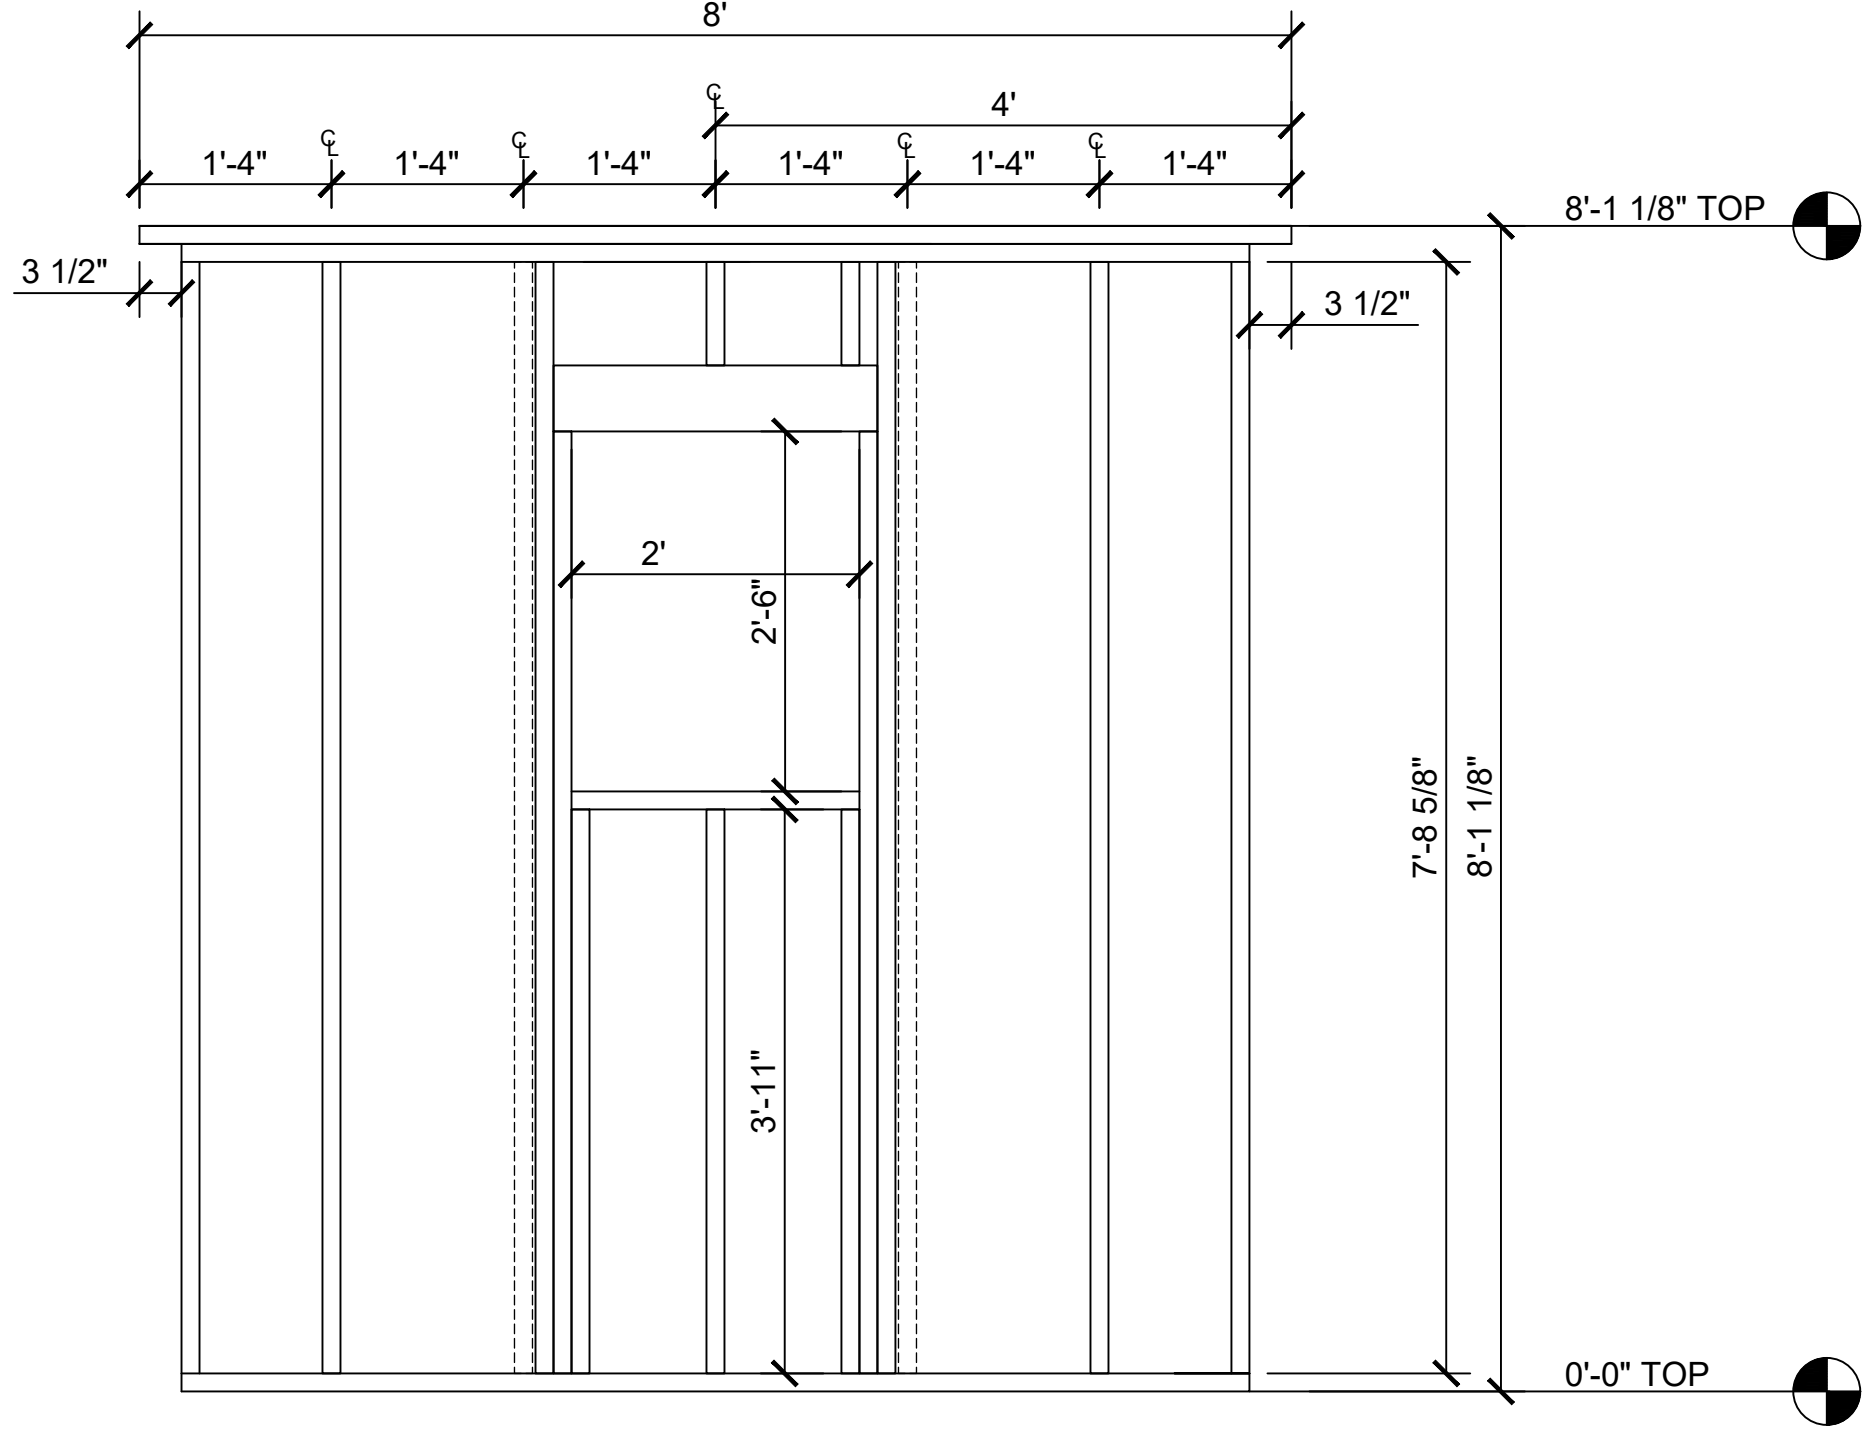

CDI CUSTOM DESIGN INC.  
2123 GRANT ST.  
BELLINGHAM, WA 98225  
PHONE: (360) 650-1150  
NATIONAL: (800) 382-4877  
FAX: (360) 650-0599

THESE DRAWINGS AND SPECIFICATIONS ARE THE PROPERTY OF CUSTOM DESIGN INC. (CDI) AND SHALL NOT BE REPRODUCED IN WHOLE OR IN PART, OR USED IN ANY MANNER EXCEPT IN THE COURSE OF "DOING BUSINESS" WITH CDI, WITHOUT PRIOR PERMISSION OF CDI.

**8' X14' TEMP. HOUSING**

FILE NAME:  
DATE: June 28, 2019  
SCALE: 3/4" = 1'-0"  
DRAWN BY:

REVISIONS: